
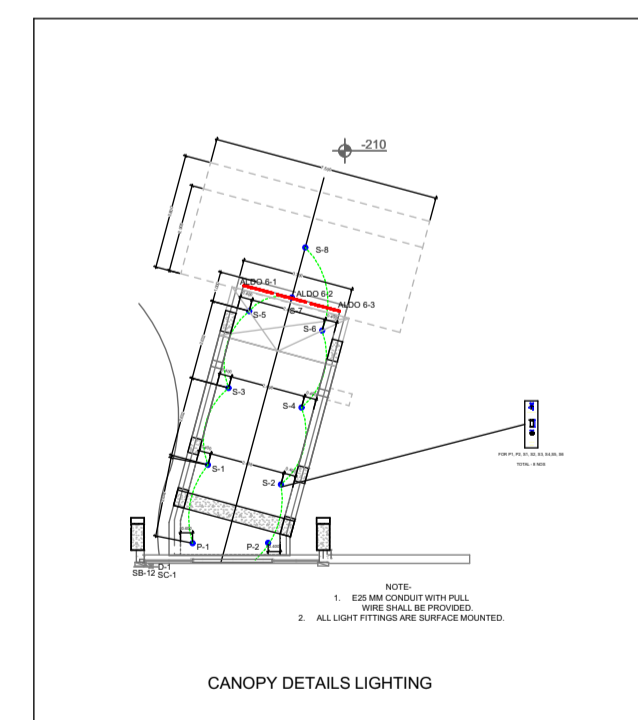
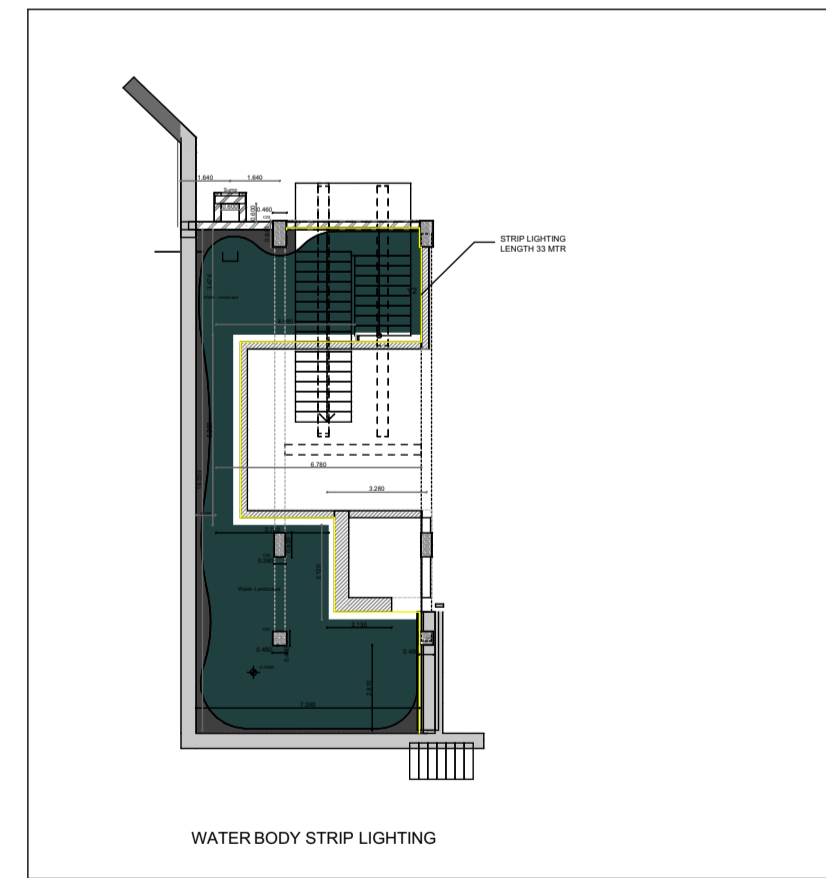
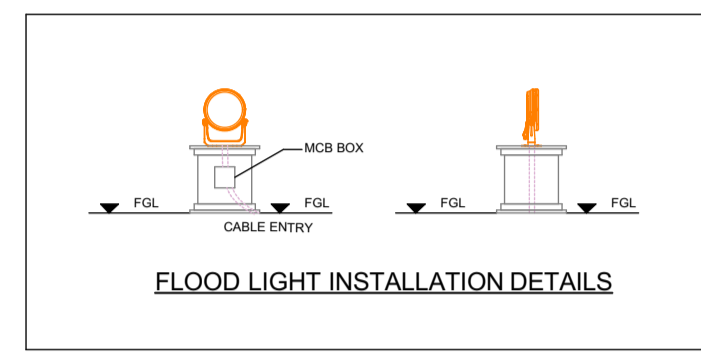
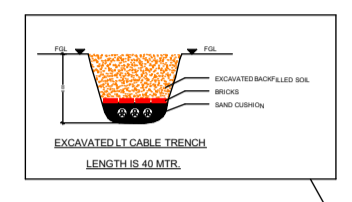


# EXTERNAL FACADE



## LOWER GROUND FLOOR

DATE - 10/03/2025

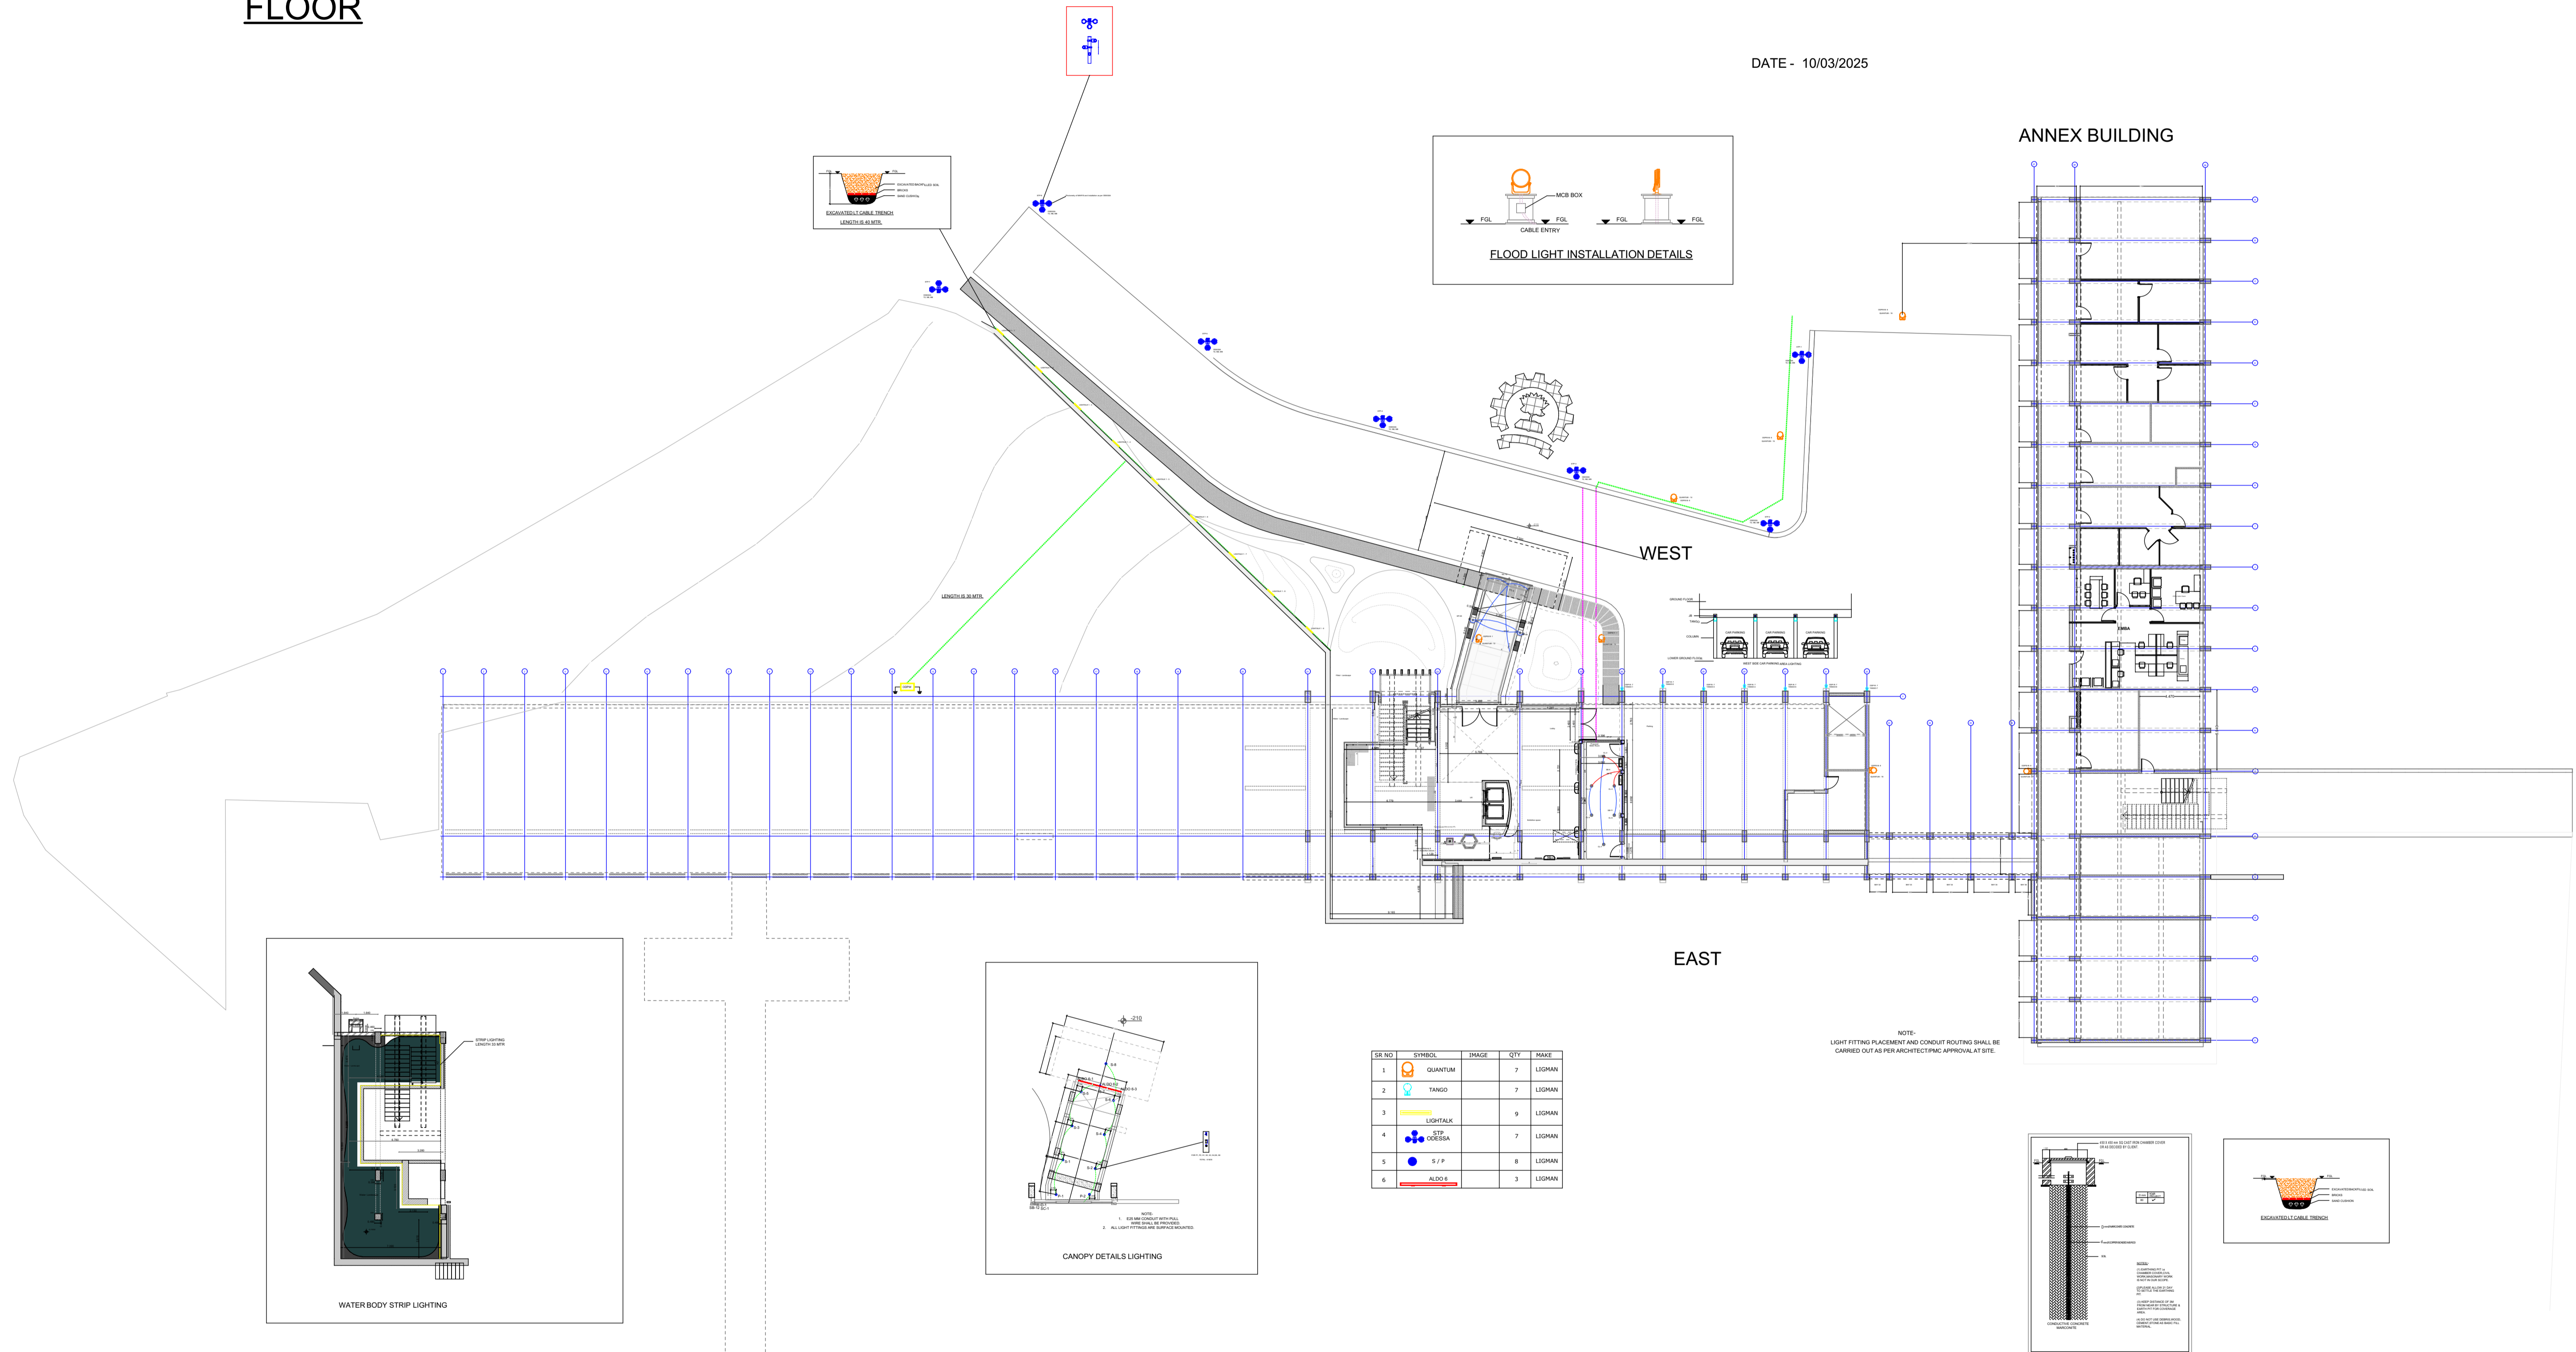

SER. NO.	SYMBOL	IMAGE	QTY	MAKE
1	QUANTUM		7	LSOHAN
2	TANGO		7	LSOHAN
3	LIGHTTALK		9	LSOHAN
4	STP. OCCESA		7	LSOHAN
5	S / P		8	LSOHAN
6	ALDO S		3	LSOHAN

NOTE:  
LIGHT FITTING PLACEMENT AND CONDUIT ROUTING SHALL BE CARRIED OUT AS PER ARCHITECTURAL APPROVAL AT SITE.

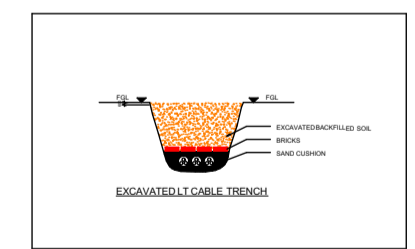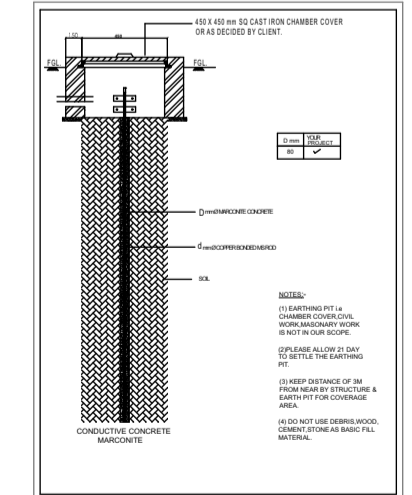

CONSULTANTS	REF DRGS	REVISIONS		NOTES	DRAWING DETAILS		CLIENT	JOB NO.	STATUS
1) Mr. Anup Ganatra Radhakamal Engineers Pvt. Ltd. (Electrical Consultant) 2) Mr. Madan Rawal (Lighting Consultant)		No.	DATE	DESCRIPTION	1. DIMENSIONS IN MILLIMETER, LEVELS IN METERS, UNLESS SPECIFIED. 2. DO NOT SCALE DRAWINGS. DISCREPANCIES IF ANY TO BROUGHT TO THE NOTICE OF THE ARCHITECT.	DATE	CLIENT	92	For Tender
						11/03/2025	IIT Mumbai		
					© THIS DRAWING IS THE PROPERTY OF 'STUDIO Architecture' AND IS NOT TO BE REPRODUCED, COPIED, HANDED OVER TO A THIRD PARTY OR USED FOR ANY PURPOSE OTHER THAN FOR WHICH IT IS MEANT	DRAWING SCALE	PROJECT		
						1:250	IIT Main Building		
						SHEET SIZE	DRG NAME		
						A1	LGF_Lighting		
							DRAWING NO:	92_REPL-MEP-EL_01_R0	
							 Studio Architecture Heritage Environment Consultancy 1st Floor, Pawar Cottage, Pandit Solicitor Road, Malad(East), Mumbai -400097 #9819049908, #9819649908 studioarchitecture@yahoo.co.in www.sahec.net		

# GROUND FLOOR

ANNEX BUILDING


EXTERNAL FACADE

WEST

DATE - 10/03/2025

GROUND FLOOR

EAST

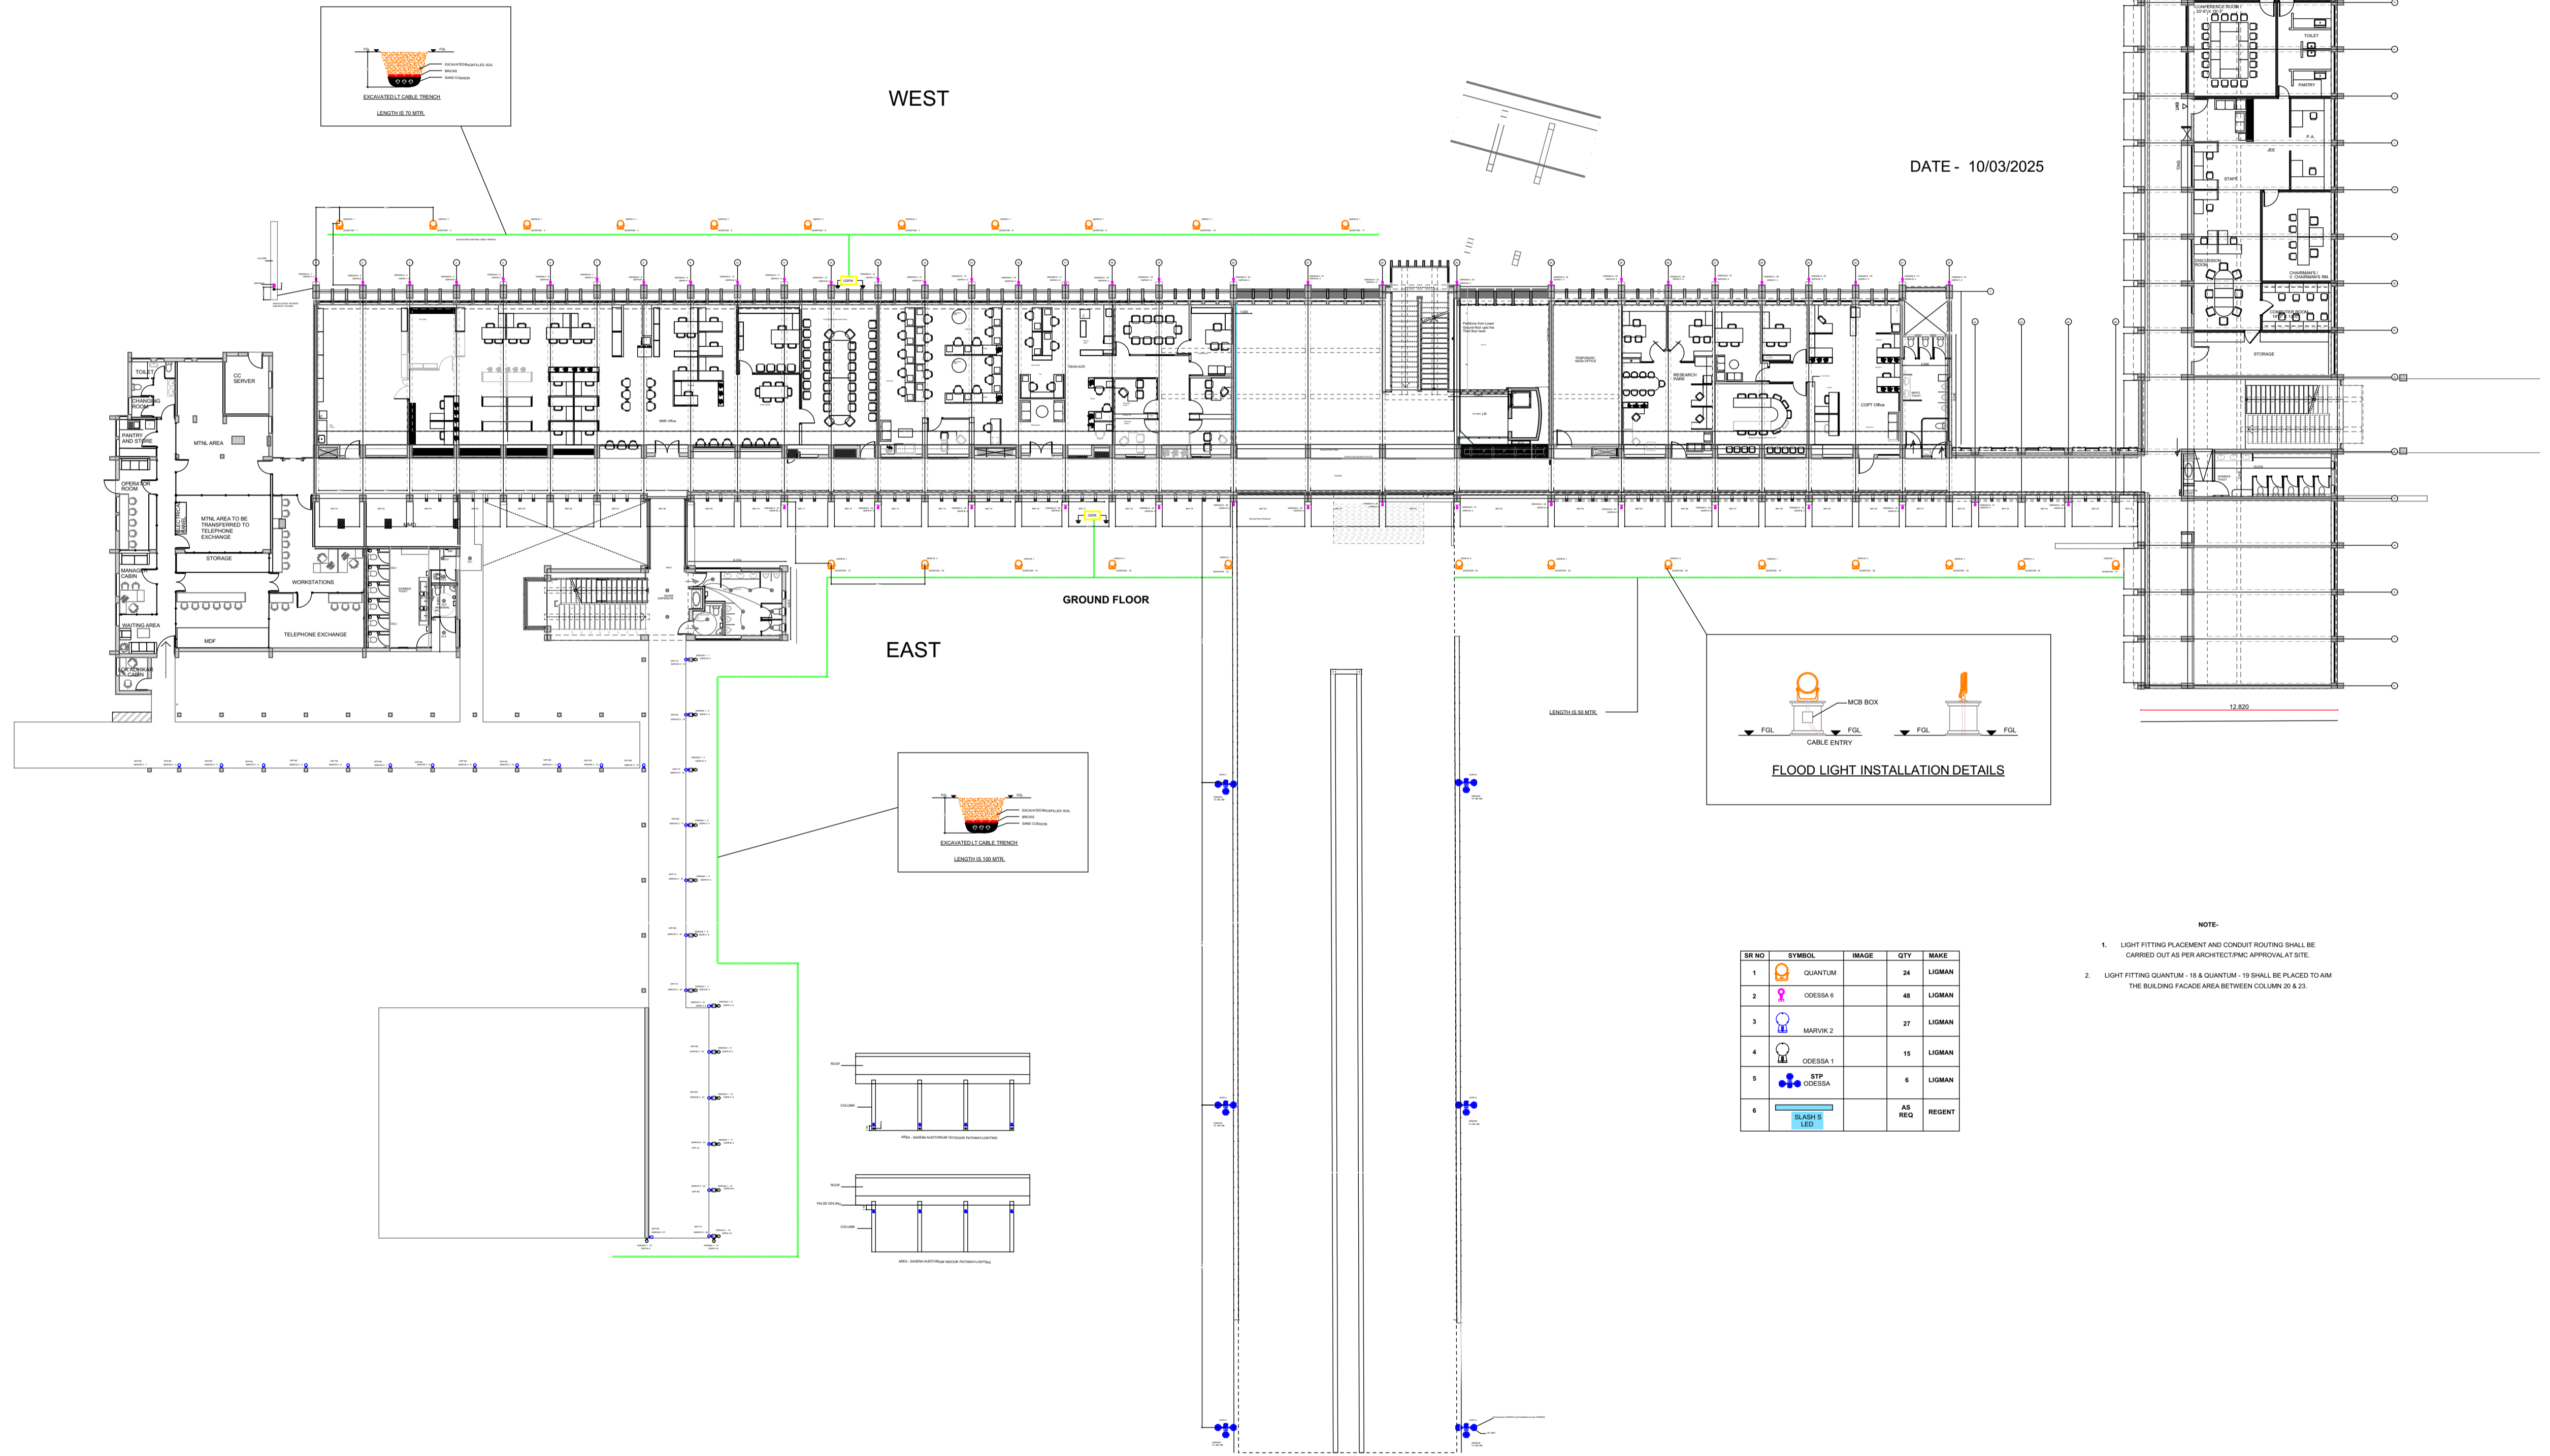

SER NO	SYMBOL	IMAGE	QTY	MAKE
1	Quantum		24	LIGMAN
2	OCESSA 6		48	LIGMAN
3	MARVIV 2		27	LIGMAN
4	OCESSA 1		15	LIGMAN
5	STP OCESSA		6	LIGMAN
6	SLASH'S LED		AS REQ	RECENT

- NOTE:
1. LIGHT FITTING PLACEMENT AND CONDUIT ROUTING SHALL BE CARRIED OUT AS PER ARCHITECTURAL APPROVAL AT SITE.
  2. LIGHT FITTING QUANTUM - 18 & QUANTUM - 19 SHALL BE PLACED TO AIM THE BUILDING FACADE AREA BETWEEN COLUMN 21 & 23.

<b>CONSULTANTS</b> 1) Mr. Anup Ganatra Radhakamal Engineers Pvt. Ltd. (Electrical Consultant) 2) Mr. Madan Rawal (Lighting Consultant)	<b>REF DRGS</b>	<b>REVISIONS</b>			<b>NOTES</b> 1. DIMENSIONS IN MILLIMETER, LEVELS IN METERS, UNLESS SPECIFIED. 2. DO NOT SCALE DRAWINGS. DISCREPANCIES IF ANY TO BROUGHT TO THE NOTICE OF THE ARCHITECT.  © THIS DRAWING IS THE PROPERTY OF 'STUDIO Architecture' AND IS NOT TO BE REPRODUCED, COPIED, HANDED OVER TO A THIRD PARTY OR USED FOR ANY PURPOSE OTHER THAN FOR WHICH IT IS MEANT	<b>DRAWING DETAILS</b>		<b>CLIENT</b> IIT Mumbai	<b>JOB NO.</b> 92	<b>STATUS</b> For Tender	
		No:	DATE	DESCRIPTION		DATE 11/03/2025	DRAWING SCALE 1:250	PROJECT IIT Main Building	DRG NAME GF_Lighting	DRAWING NO: 92_REPL-MEP-EL_02_R0	
<p style="text-align: center;"> <b>SA EC</b>                  Studio Architecture                  Heritage Environment Consultancy                  1st Floor, Pawar Cottage, Pandit Solicitor Road, Malad(East),                  Mumbai -400097 #9819049908, #9819649908                  studioarchitecture@yahoo.co.in www.sahec.net             </p>											


# FIRST FLOOR

ANNEX BUILDING

WEST

EXTERNAL FACADE

DATE - 10/03/2025

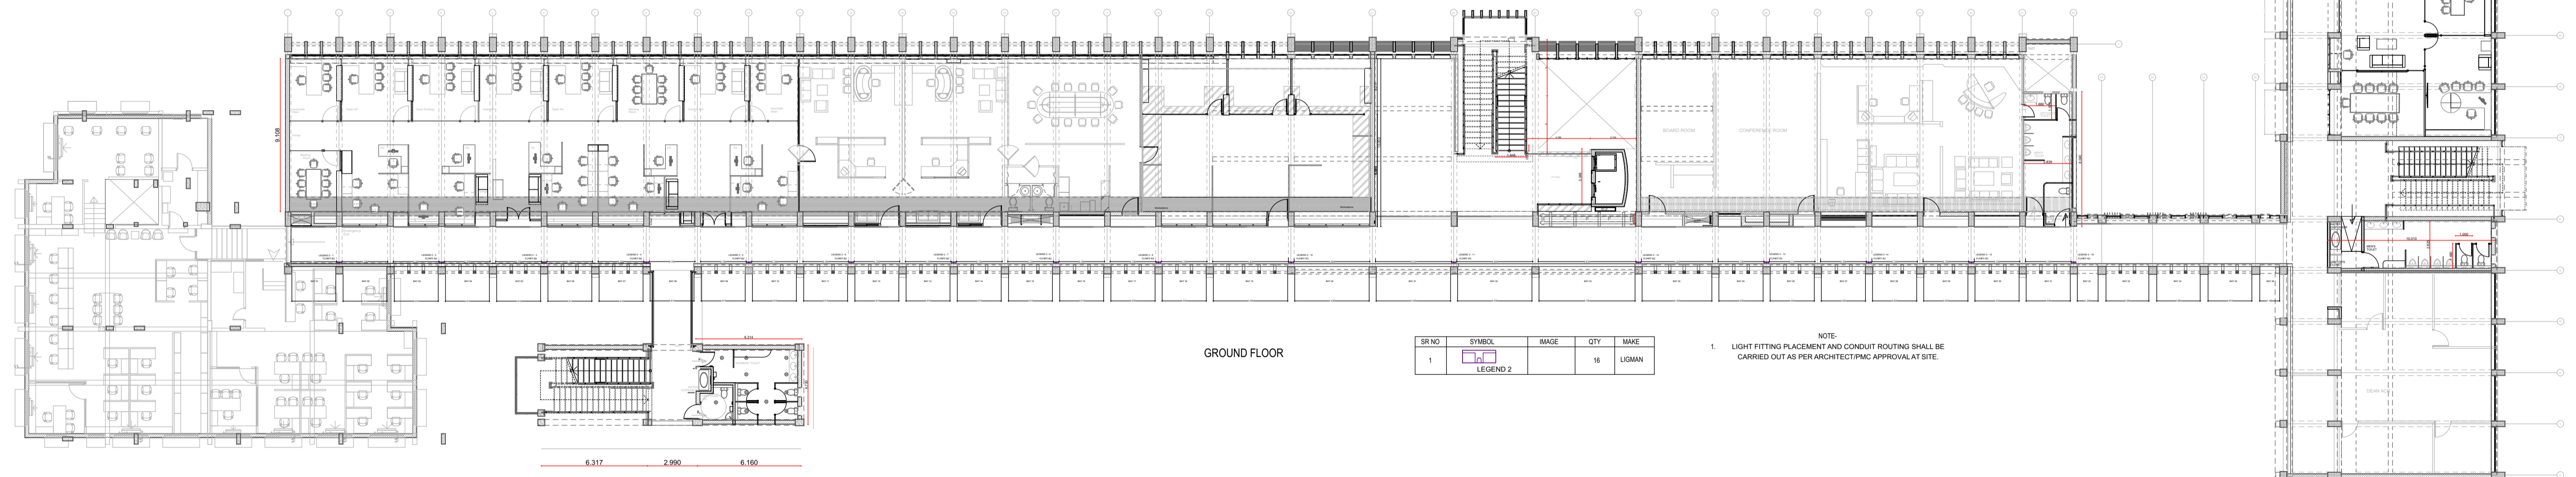

GROUND FLOOR

SR NO	SYMBOL	IMAGE	QTY	MAKE
1	LEGEND 2		16	LIGMAN

NOTE:  
1. LIGHT FITTING PLACEMENT AND CONDUIT ROUTING SHALL BE CARRIED OUT AS PER ARCHITECT/PMC APPROVAL AT SITE.

EAST

CONSULTANTS	REF DRGS	REVISIONS		NOTES	DRAWING DETAILS		CLIENT	IIT Mumbai	JOB NO.	92	STATUS	For Tender	
1) Mr. Anup Ganatra Radhakamal Engineers Pvt. Ltd. (Electrical Consultant) 2) Mr. Madan Rawal (Lighting Consultant)		No.	DATE	DESCRIPTION	DATE	11/03/2025	PROJECT	IIT Main Building					
					DRAWN/ CHECKED		DRG NAME	FF_Lighting					
1. DIMENSIONS IN MILLIMETER, LEVELS IN METERS, UNLESS SPECIFIED. 2. DO NOT SCALE DRAWINGS. DISCREPANCIES IF ANY TO BROUGHT TO THE NOTICE OF THE ARCHITECT.					SHEET SIZE A1		DRAWING NO: 92_REPL-MEP-EL_03_R0		SA EC Studio Architecture Heritage Environment Consultancy 1st Floor, Pawar Cottage, Pandit Solicitor Road, Malad(East), Mumbai -400097 #9819049908, #9819649908 studioarchitecture@yahoo.co.in www.sahec.net				

© THIS DRAWING IS THE PROPERTY OF 'STUDIO Architecture' AND IS NOT TO BE REPRODUCED, COPIED, HANDED OVER TO A THIRD PARTY OR USED FOR ANY PURPOSE OTHER THAN FOR WHICH IT IS MEANT