


LOWER GROUND FLOOR

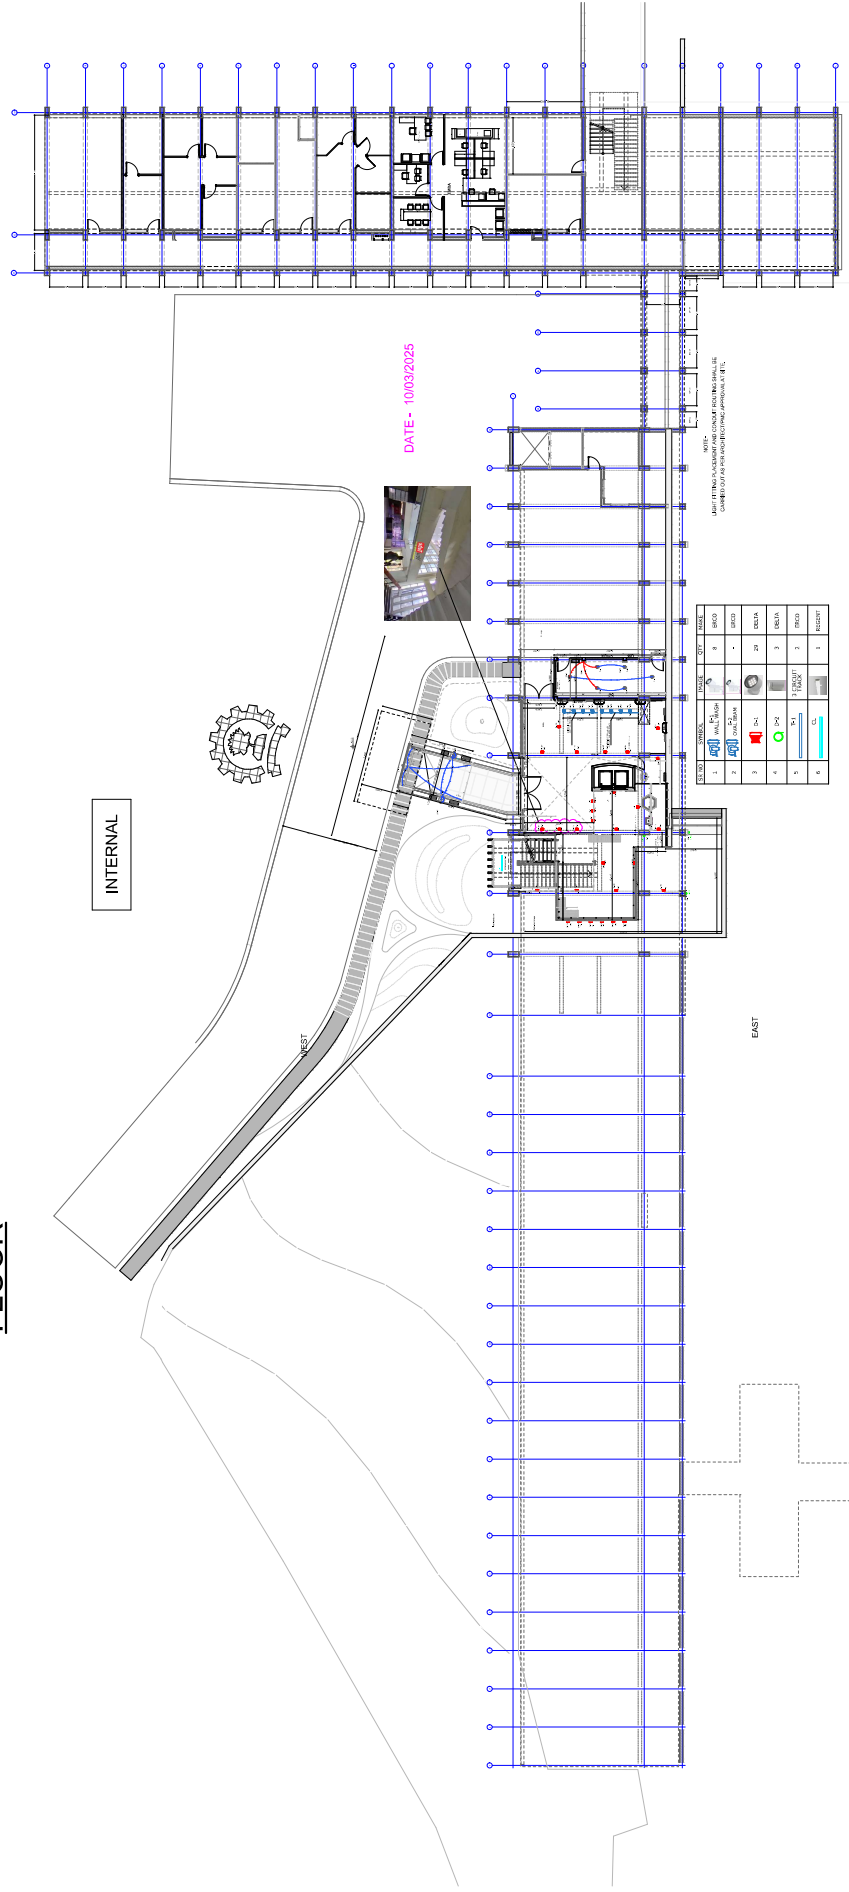

INTERNAL


DATE - 10/03/2025


1:200

CONSULTANTS	REF DRGS	REVISIONS	NOTES	DRAWING DETAILS	CLIENT	JOB NO.	STATUS
1) Mr. Anup Goshal Rathikamal Engineers Pvt. Ltd. (Electrical Consultant)		No. DATE DESCRIPTION	1. DIMENSIONS IN MILLIMETER, LEVELS IN METERS, UNLESS SPECIFIED. 2. DO NOT SCALE DRAWINGS. DISCREPANCIES IF ANY TO BE BROUGHT TO THE NOTICE OF THE ARCHITECT.	DATE 10/03/2025 DRAWN/ CHECKED	ITM Mumbai PROJECT IT Main Building DRG NAME LGF- Electrical	92	For Tender
2) Mr. Madan Rawal (Lighting Consultant)			ALL DIMENSIONS IN MILLIMETER, LEVELS IN METERS, UNLESS SPECIFIED. REPRODUCED, COPIED, HANDLED OVER TO THIRD PARTY, USED FOR ANY PURPOSE OTHER THAN FOR WHICH IT IS MEANT.	DRAWING NO: 92/REPL-MEP-EL/01/R0	SAJIEC Studio Architecture Heritage Environment Consultancy 1st Floor, Pawar Colage, Pandit Solator Road, Malad(East), Mumbai -400097 #98-99049908, #98-9849908 studioarchitecture@yahoo.co.in www.sajiec.net		

GROUND FLOOR

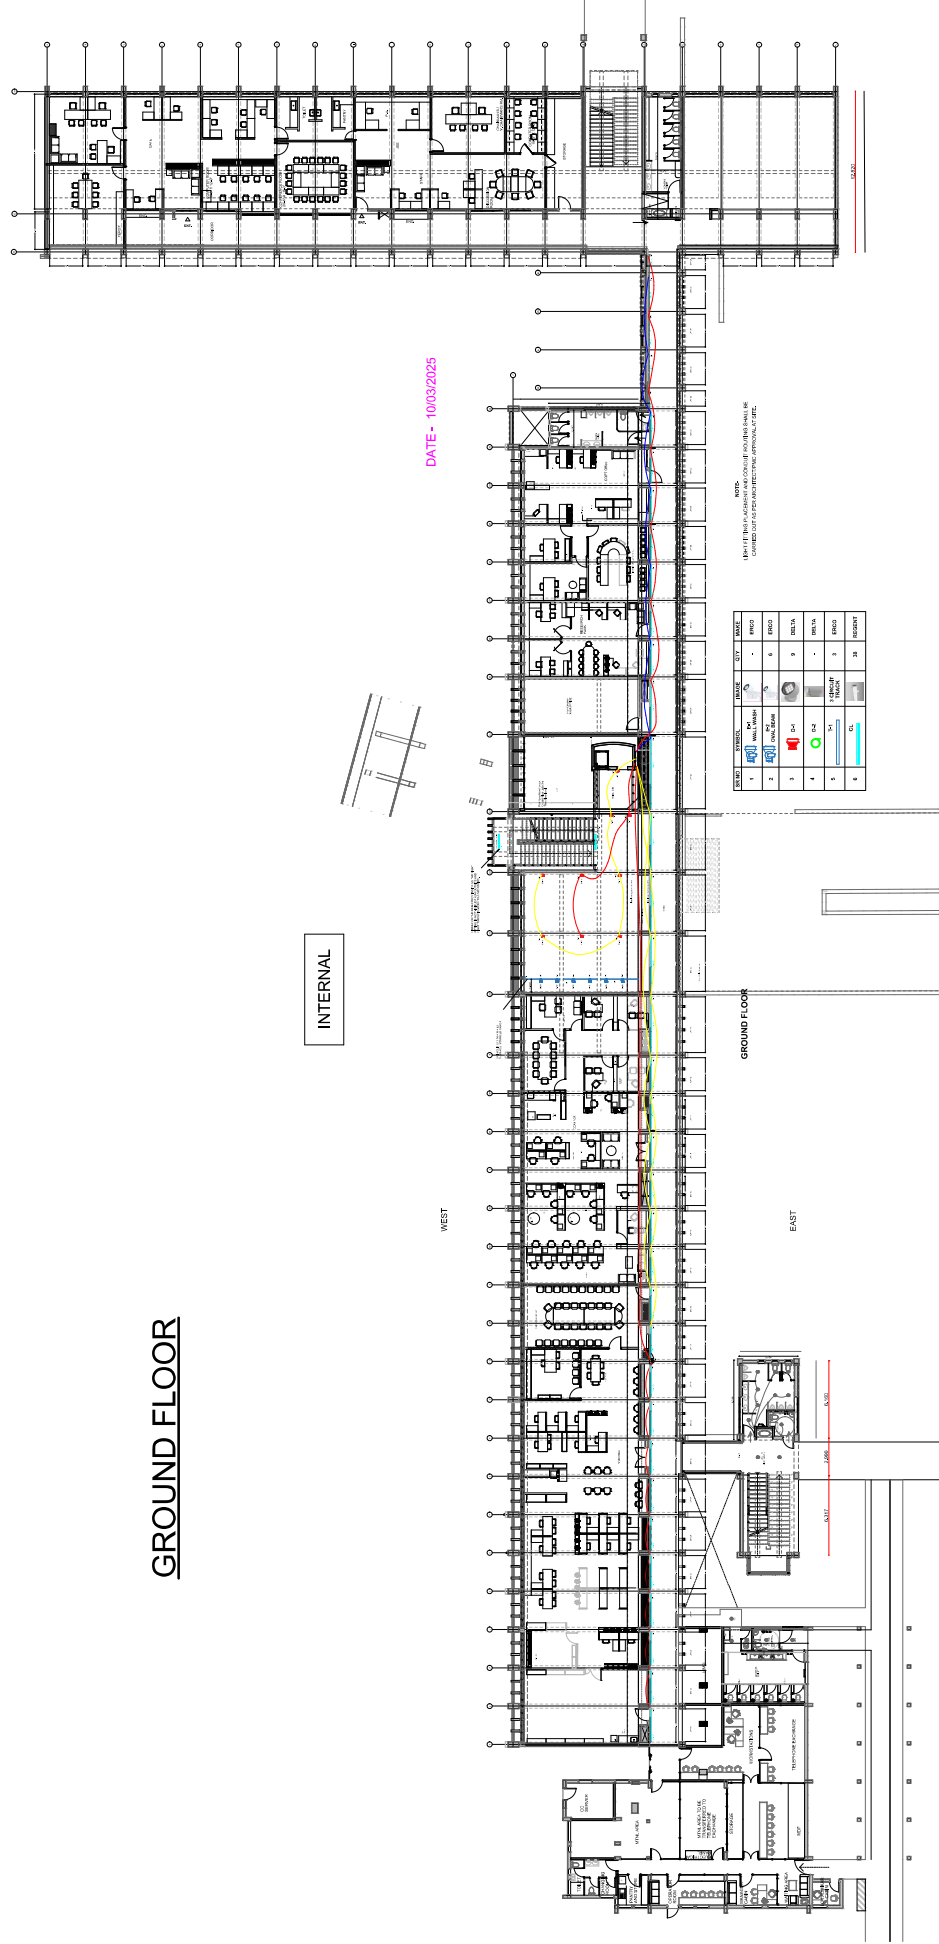


1:200

CONSULTANTS	REF DRGS	REVISIONS	NOTES	DRAWING DETAILS	CLIENT	JOB NO.	STATUS
1) Mr. Anup Coasters Rathnakamal Engineers Pvt. Ltd. (Electrical Consultant)		No. DATE DESCRIPTION	1. DIMENSIONS IN MILLIMETER, LEVELS IN METERS, UNLESS SPECIFIED. 2. DO NOT SCALE DRAWINGS. DISCREPANCIES IF ANY TO BE BROUGHT TO THE NOTICE OF THE ARCHITECT.	DATE 10/03/2025 DRAWN/ CHECKED	IT Mumbai IT Main Building GF- Electrical	92	For Tender
2) Mr. Madan Rawal (Lighting Consultant)			ALL DIMENSIONS IN THE DRAWINGS FOR SERVICES SHALL BE IN METERS. UNLESS TO BE REPRODUCED, COPIED, LENDED OVER TO THIRD PARTY OR USED FOR ANY PURPOSE OTHER THAN FOR WHICH IT IS MEANT.	SHEET SIZE A1			
SAIEC Studio Architecture Heritage Environment Consultancy 1st Floor, Pawar Cottage, Pandit Soltor Road, Malad(East), Mumbai -400097, #98-9949608, #98-9949608 studioarchitecture@yahoo.co.in www.saiec.net				DRAWING NO: 92/REPL-MEP-EL/02/R0			

FIRST FLOOR

INTERNAL


DATE - 10/03/2025

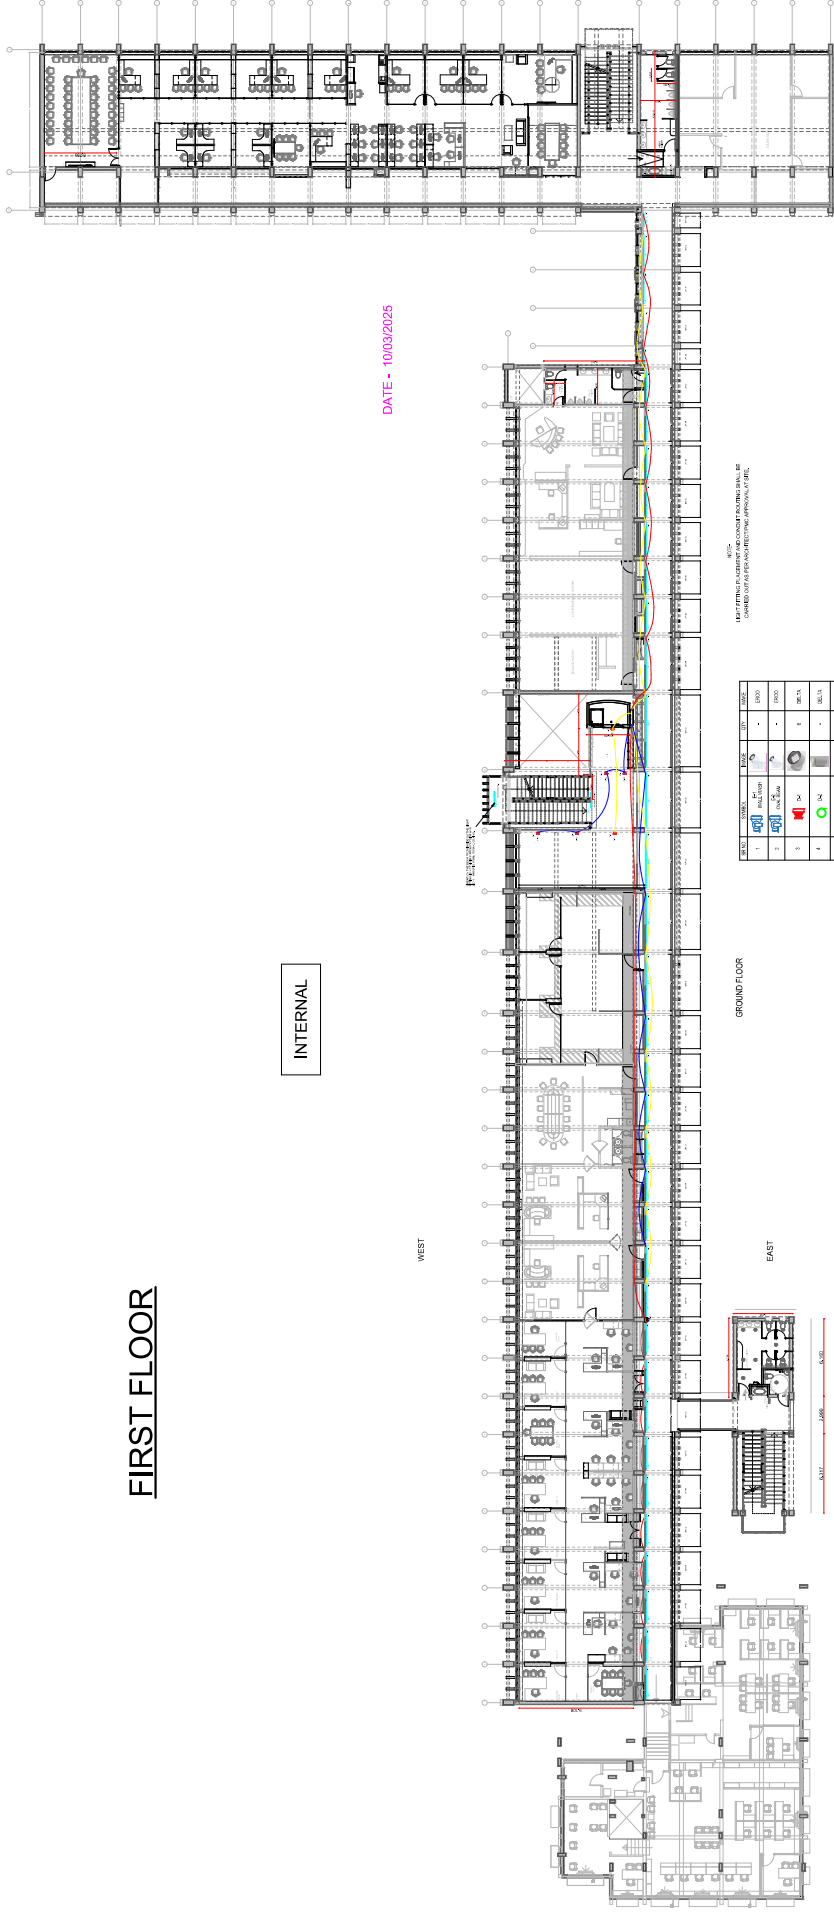

1:200

CONSULTANT'S 1) Mr. Anup Coastis (Electrical Engineer) 2) Mr. Madan Rawal (Lighting Consultant)	REF DRGS	REVISIONS No. DATE DESCRIPTION	NOTES 1. DIMENSIONS IN MILLIMETER, LEVELS IN METERS, UNLESS SPECIFIED. 2. DO NOT SCALE DRAWINGS. DISCREPANCIES IF ANY TO BE BROUGHT TO THE NOTICE OF THE ARCHITECT. ALL DIMENSIONS IN THE DRAWINGS ARE TO FACE UNLESS SPECIFIED OTHERWISE. ALL DIMENSIONS ARE TO FACE UNLESS SPECIFIED OTHERWISE. ALL DIMENSIONS ARE TO FACE UNLESS SPECIFIED OTHERWISE.	DRAWING DETAILS DATE: 10/03/2025 DRAWING SCALE: 1:200 DRAWN/CHECKED: SHEET SIZE: A1	CLIENT IT Mumbai PROJECT IT Main Building DRG NAME FF-Electrical DRAWING NO: 92/REPL-MEP-EL/03/R0	JOB NO. 92 STATUS For Tender	SAIIEC Studio Architecture Heritage Environment Consultancy 1st Floor, Pawar Colage, Pandit Soltor Road, Malad(East), Mumbai -400097, #98-99-99-98, #98-99-99-98 studioarchitecture@yahoo.co.in www.saiiec.net
--	-----------------	--	--	--	---	---	--

THIRD FLOOR

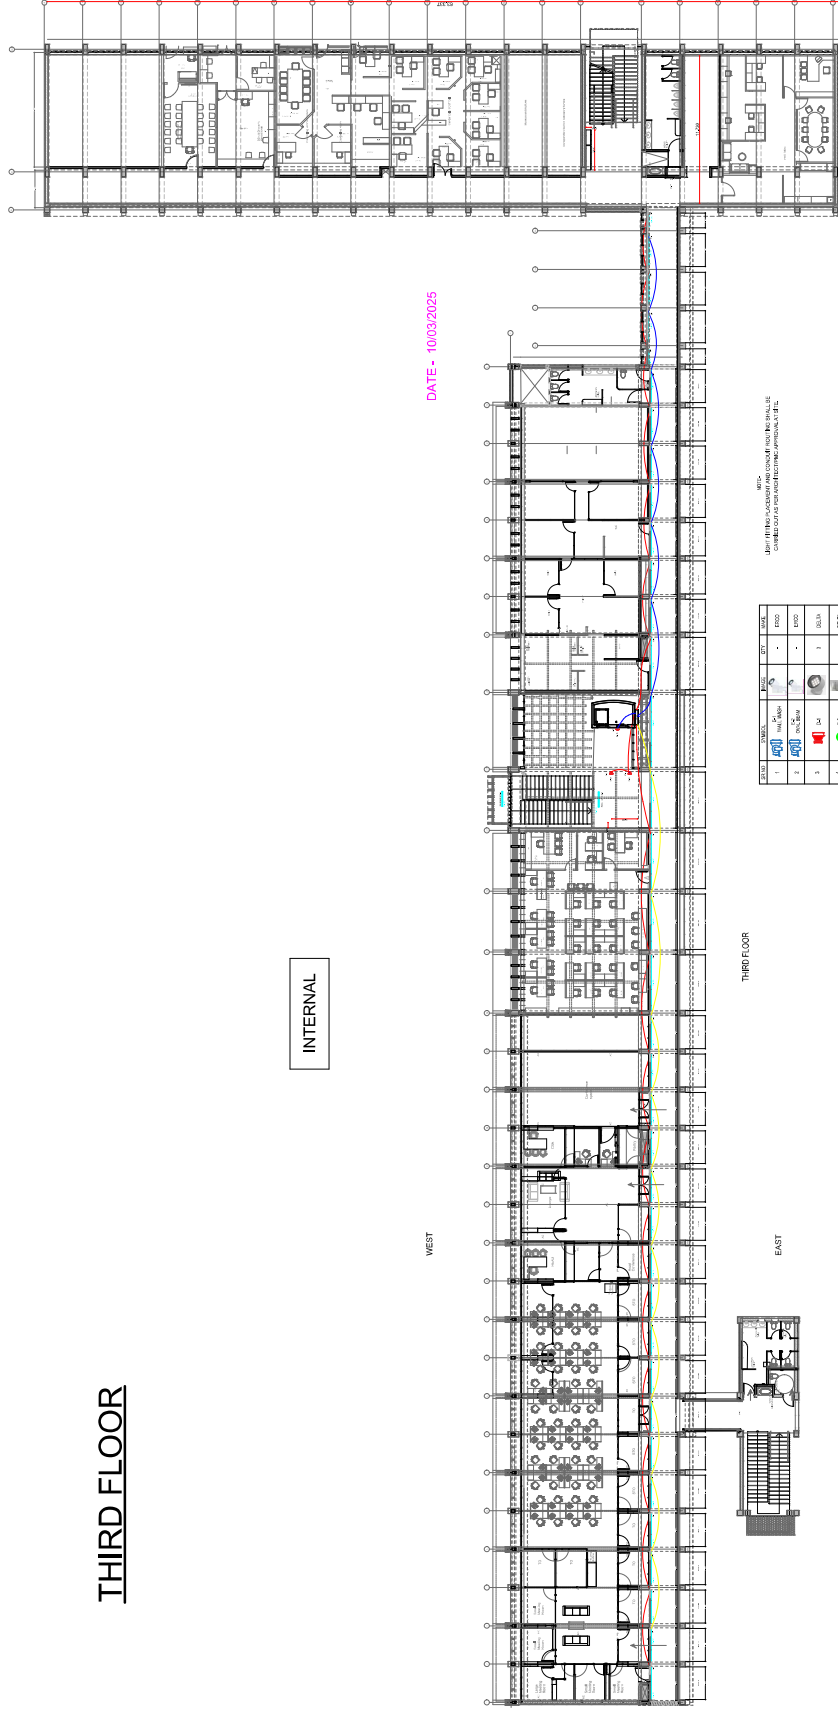

DATE - 10/03/2025

INTERNAL

CONSULTANTS 1) Mr. Anup Goswami (Electrical Engineer) 2) Mr. Madan Rawal (Lighting Consultant)	REF DRGS	REVISIONS No. DATE DESCRIPTION	NOTES 1. DIMENSIONS IN MILLIMETER, LEVELS IN METERS, UNLESS SPECIFIED. 2. DO NOT SCALE DRAWINGS. DISCREPANCIES IF ANY TO BE BROUGHT TO THE NOTICE OF THE ARCHITECT. ALL DIMENSIONS IN THE DRAWINGS OF SERVICES TO BE PROVIDED SHALL BE APPROVED, COPIED, HANDED OVER TO THE CONTRACTOR FOR ANY PURPOSE OTHER THAN FOR WHICH IT IS MEANT.	DRAWING DETAILS DATE: 10/03/2025 SCALE: 1:200 SHEET SIZE: A1 DRAWN/CHECKED:	CLIENT IT Mumbai PROJECT IT Main Building DRG NAME TF-Electrical	JOB NO. 92 STATUS For Tender	SAIIEC Studio Architecture Heritage Environment Consultancy 1st Floor, Pawar Cottage, Pandit Soltator Road, Malad (East), Mumbai - 400097, #98-99-99-98, #98-99-99-98 studioarchitecture@yahoo.co.in www.saiiec.net
---	-----------------	--	--	--	--	---	--

1:200